


North Elevation

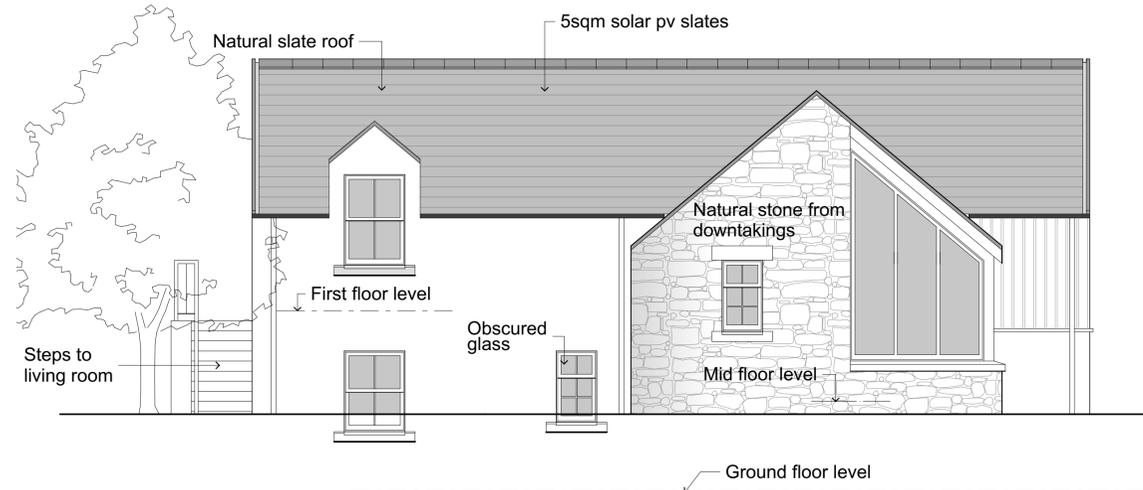


South Elevation



East Elevation



West Elevation

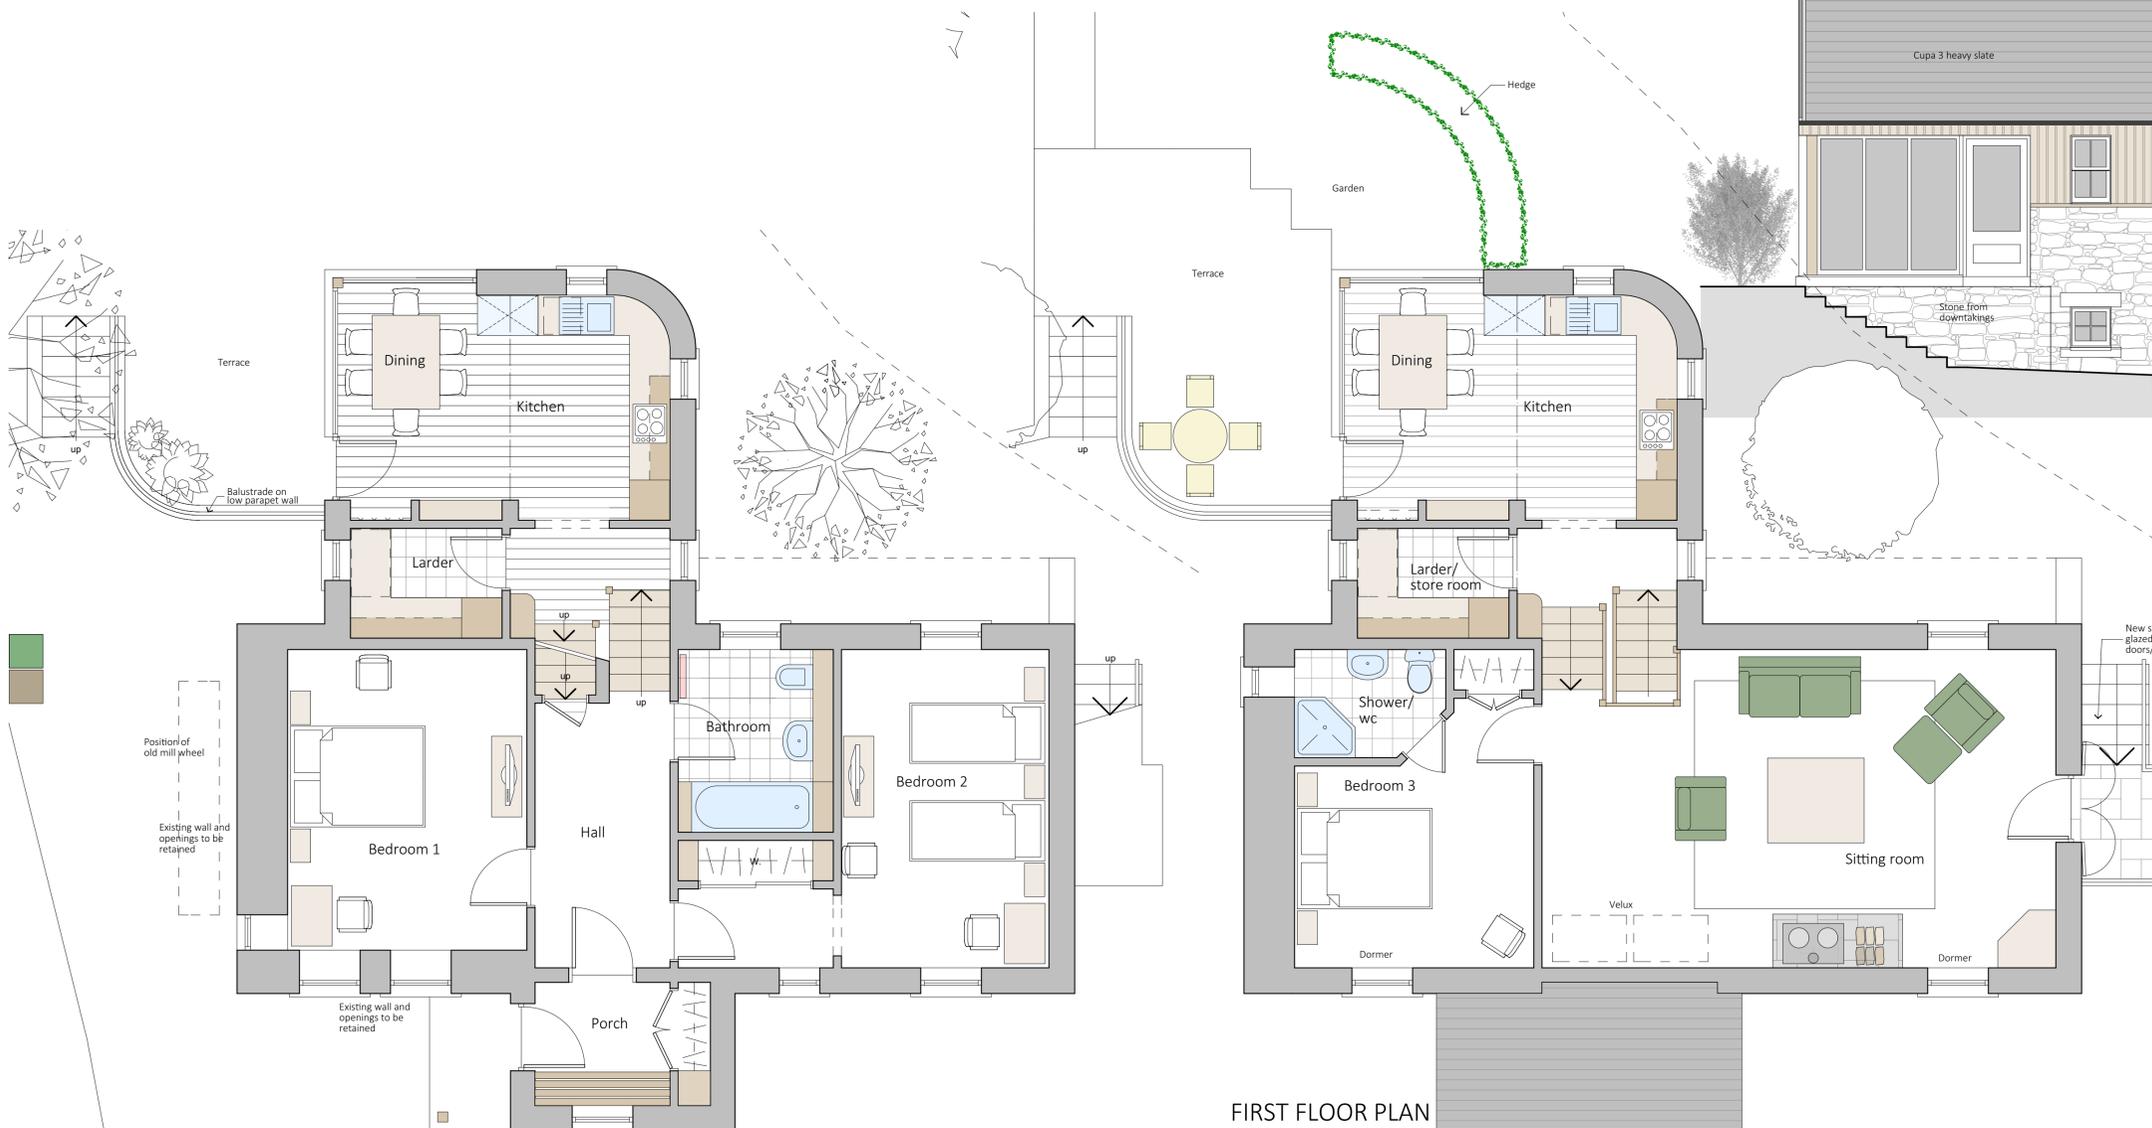

GROUND FLOOR PLAN

FIRST FLOOR PLAN

Shand Architecture

Studio One, Crook of Devon, Kinross KY13 0UL
Tel: 01577-840 202
stuart@shandarchitect.co.uk

www.shandarchitecture.co.uk


Project

Proposed House
Tigh a' Mhuillin
Milltown, Applecross
Wester Ross

Title

Proposed Plans and Elevations

Scalebar

 

Revisions

d/m/yyyy	Notes	d/m/yyyy	Notes
A 23/8/2017	Minor layout amendment	F	
B		G	
C		H	
D		J	
E		K	

Project No.

17-05 A-07A

Scale 1:50: 1:100

Date 27 May 2017

Stage Planning